



k | u | b  
LUC

OPENED  
CULTURAL  
PLATFORM

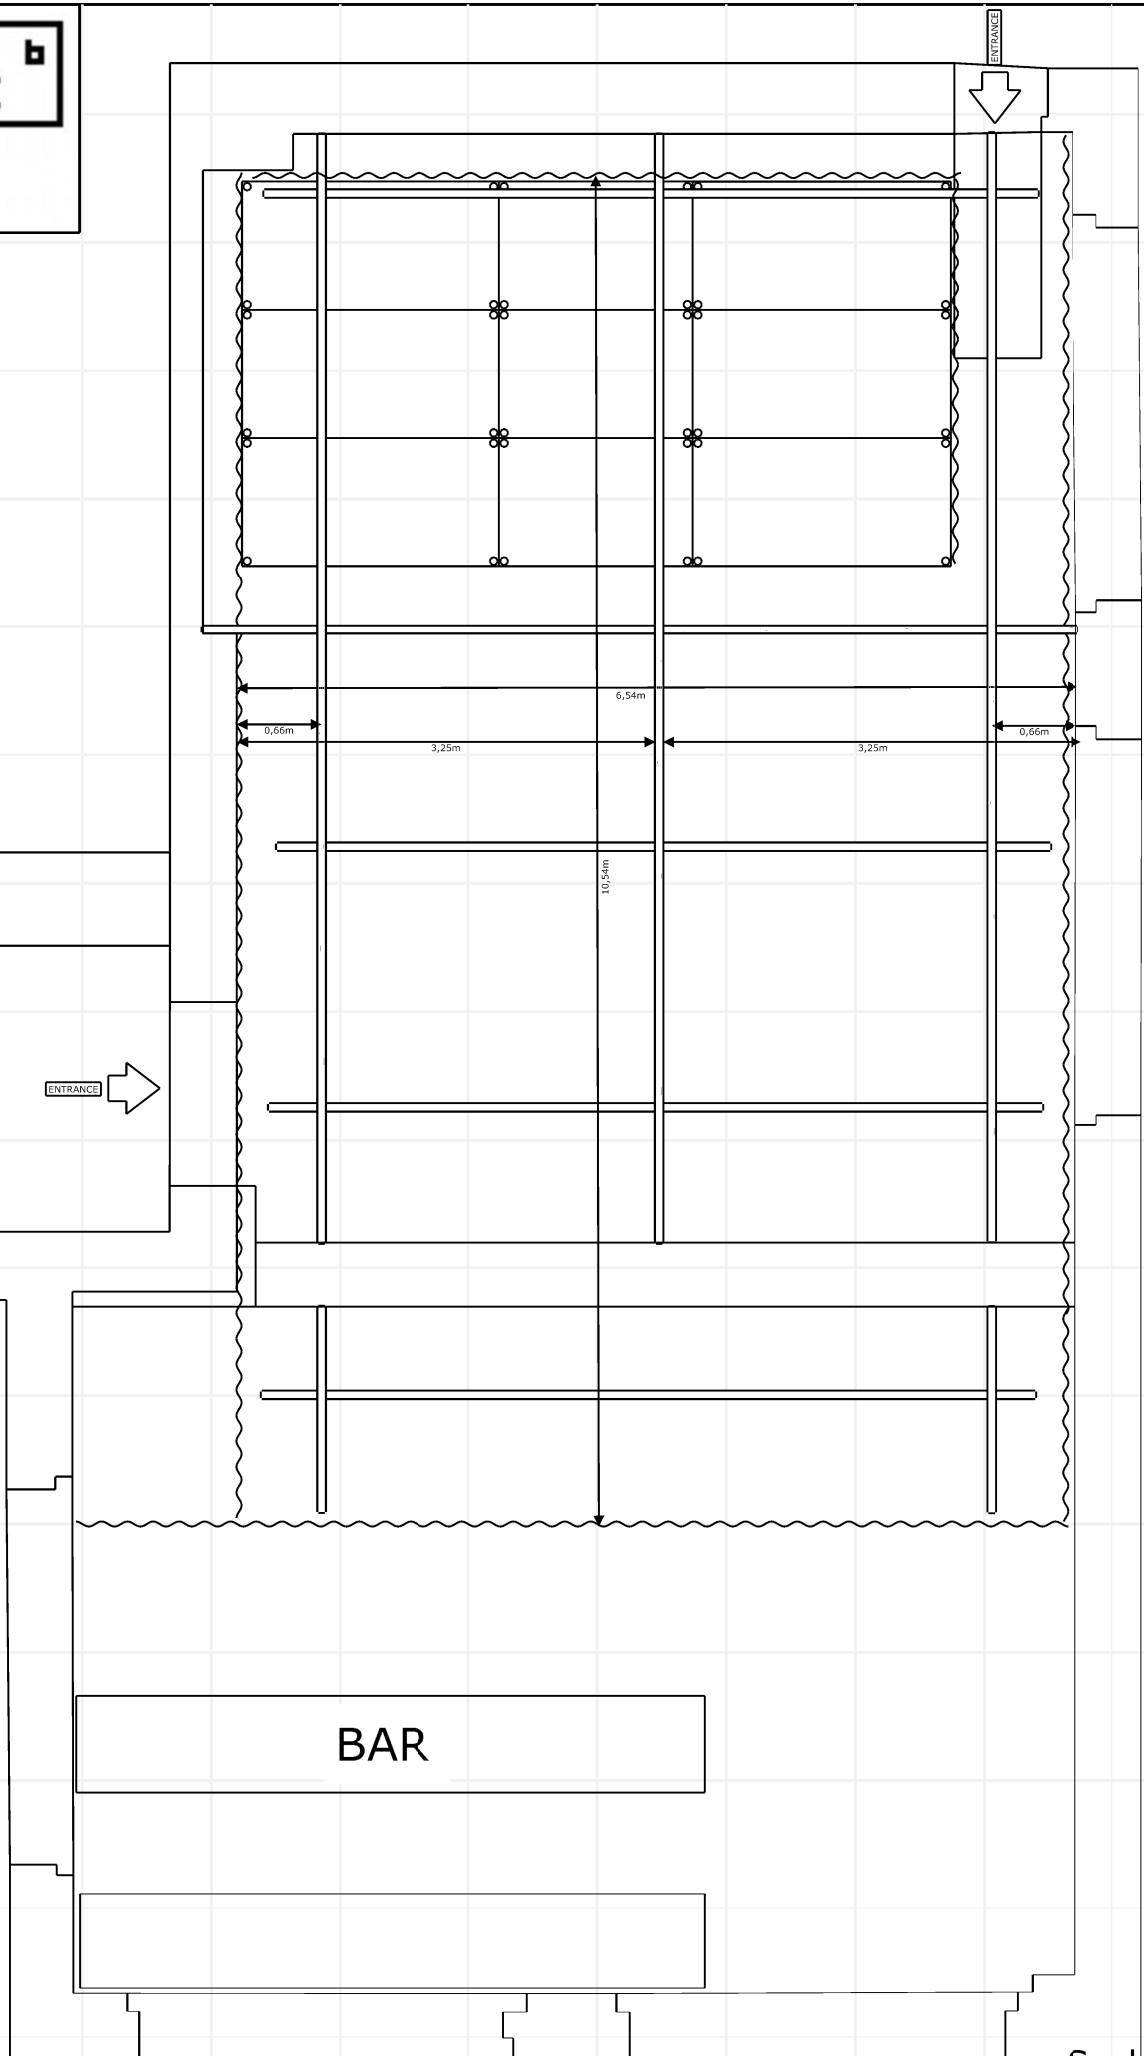

Scale: 1:59

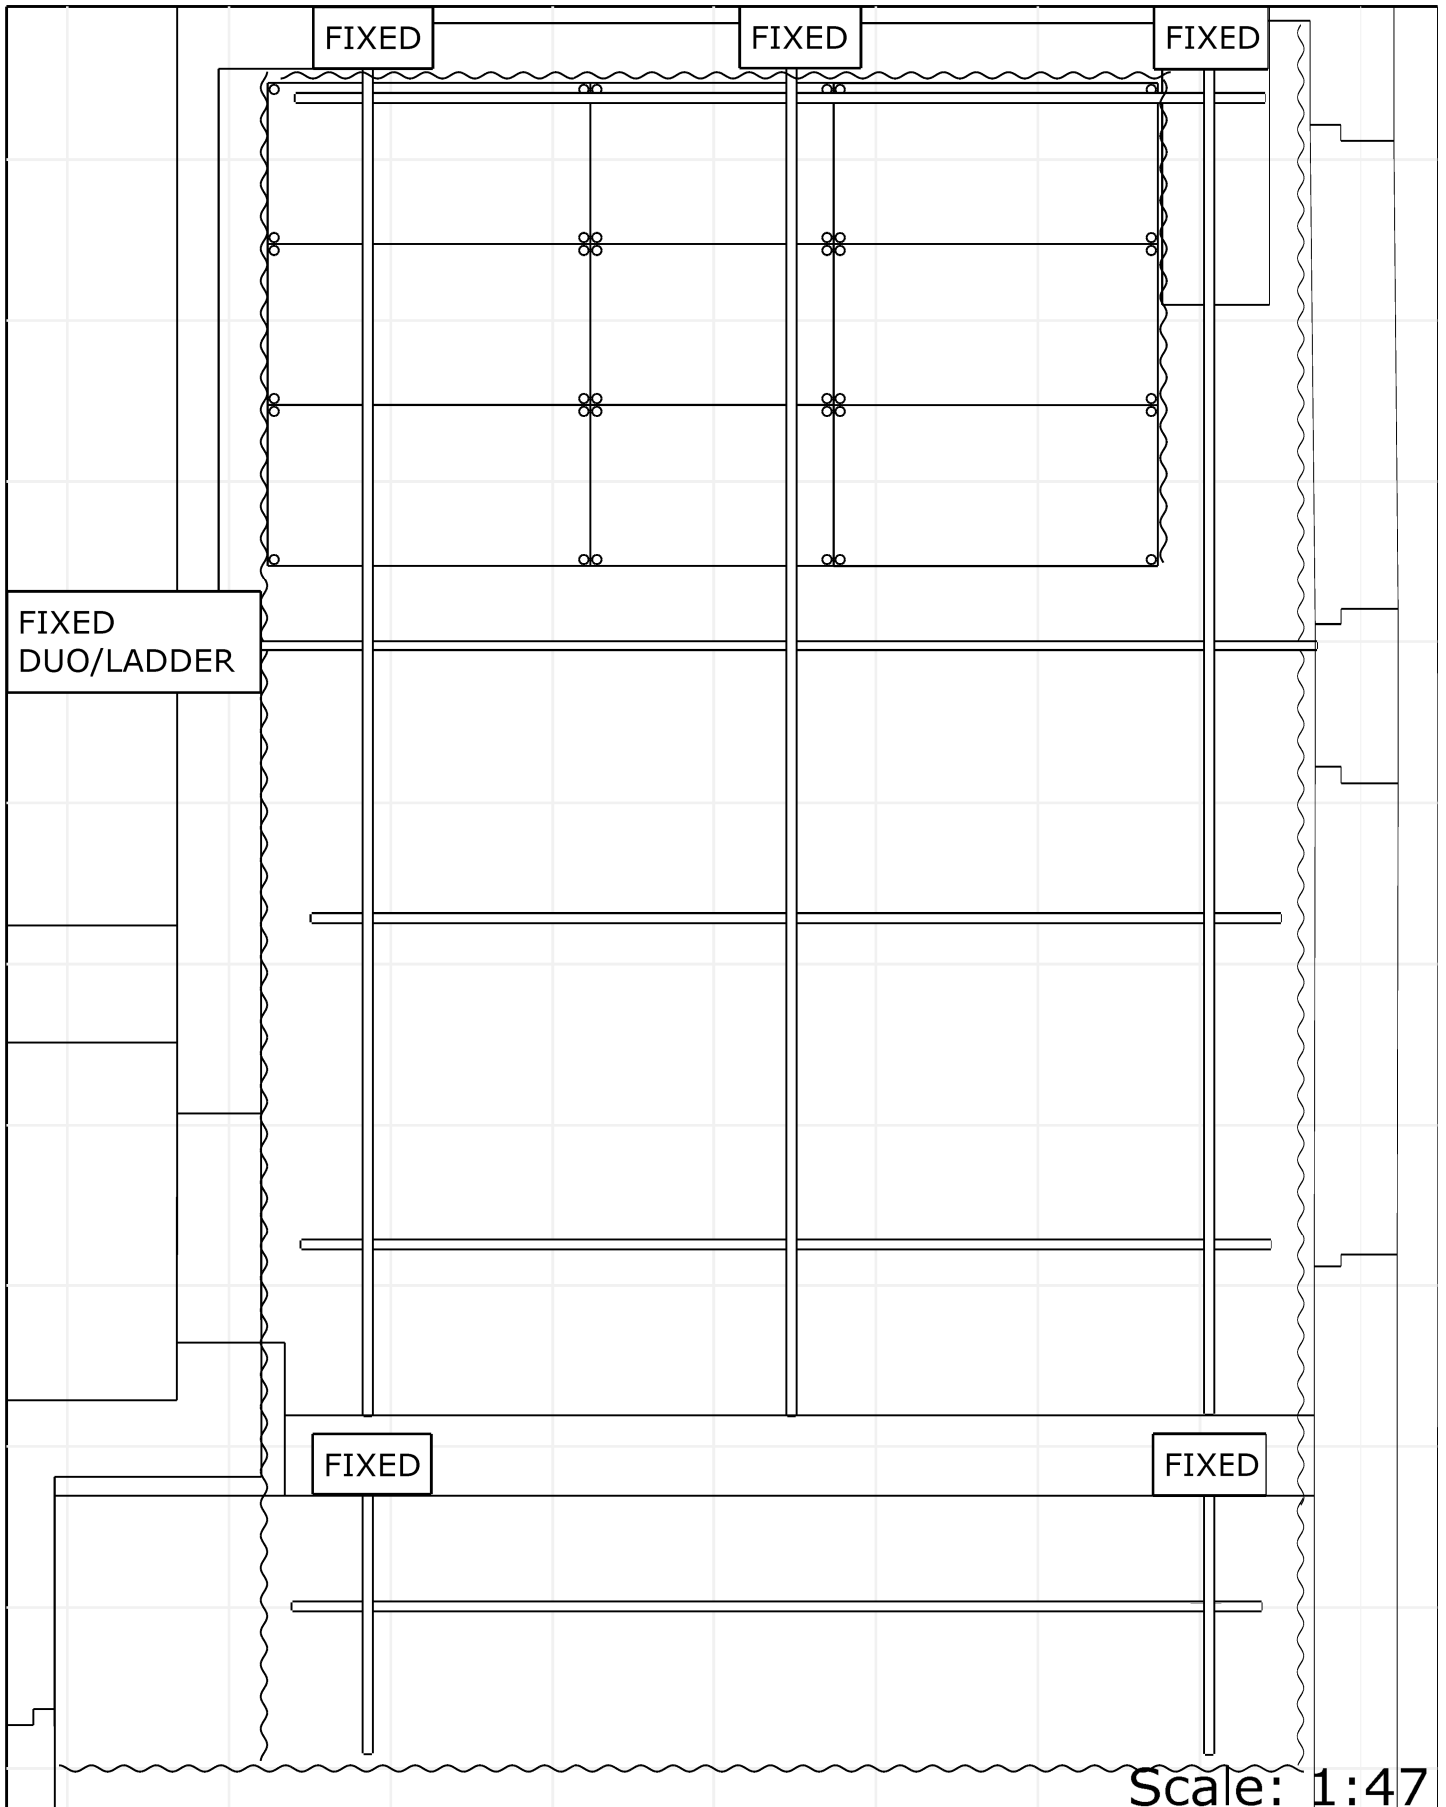

Scale: 1:47

Symbol key

DUO/LADDER h: 3.5m  
 FIX PIPE h: 3.9m  
 PORT PIPE h: 3.7m  
 STAGE h: 0.7m  
 GRID: 1x1m



OPENED  
 CULTURAL  
 PLATFORM

Project	Klub Luc	Project date	13-02-2018
Project location	Trencin		
Client			
Drawing author		Drawing version	0.1

File name  
 Luc-final.c2s

Document name

